


**LEGEND**

- MPE STAGE 2 CONSTRUCTION BOUNDARY
- MPW SITE BOUNDARY
- EXISTING CONTOUR
- EXISTING CATCHMENT BOUNDARY
- EXISTING CATCHMENT FLOW DIRECTION
- CATCHMENT AREAS AS A RESULT OF MPW WORKS

03	ISSUE FOR SSD APPLICATION INCORPORATING CLIENT COMMENTS	28/10/2016
02	ISSUE FOR SSD APPLICATION	19/10/2016
01	DRAFT ISSUE FOR SSD APPLICATION	16/09/2016
Issue	Description	Date

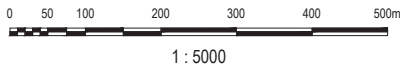

Client

**SIMTA** SYDNEY INTERMODAL TERMINAL ALLIANCE

**TACTICAL** GROUP

Status	PRELIMINARY ONLY NOT TO BE USED FOR CONSTRUCTION	
Scales	1:5000	Current Issue Signatures
Original Size	A1	Designed A.ZOLOTUKHINA
Height Datum	AHD	Checked A.ZOLOTUKHINA
Grid	MGA	Approved M.KEFFORD
Filename	SSS2-ARC-CV-DWG-0431-ExistingCatchmentPlan.dwg	

Project	MOOREBANK PRECINCT EAST (MPE) STAGE 2
Title	EXISTING CATCHMENT PLAN


**ARCADIS**

Arcadis Australia Pacific Pty Limited  
Level 5, 141 Walker St  
NORTH SYDNEY NSW 2060  
ABN 76 104 485 289  
Tel No: +61 2 8907 9000  
Fax No: +61 2 8907 9001  
arcadis.com

Project No. AA009335

Drawing No. SSS2-ARC-CV-DWG-0431- Issue 03



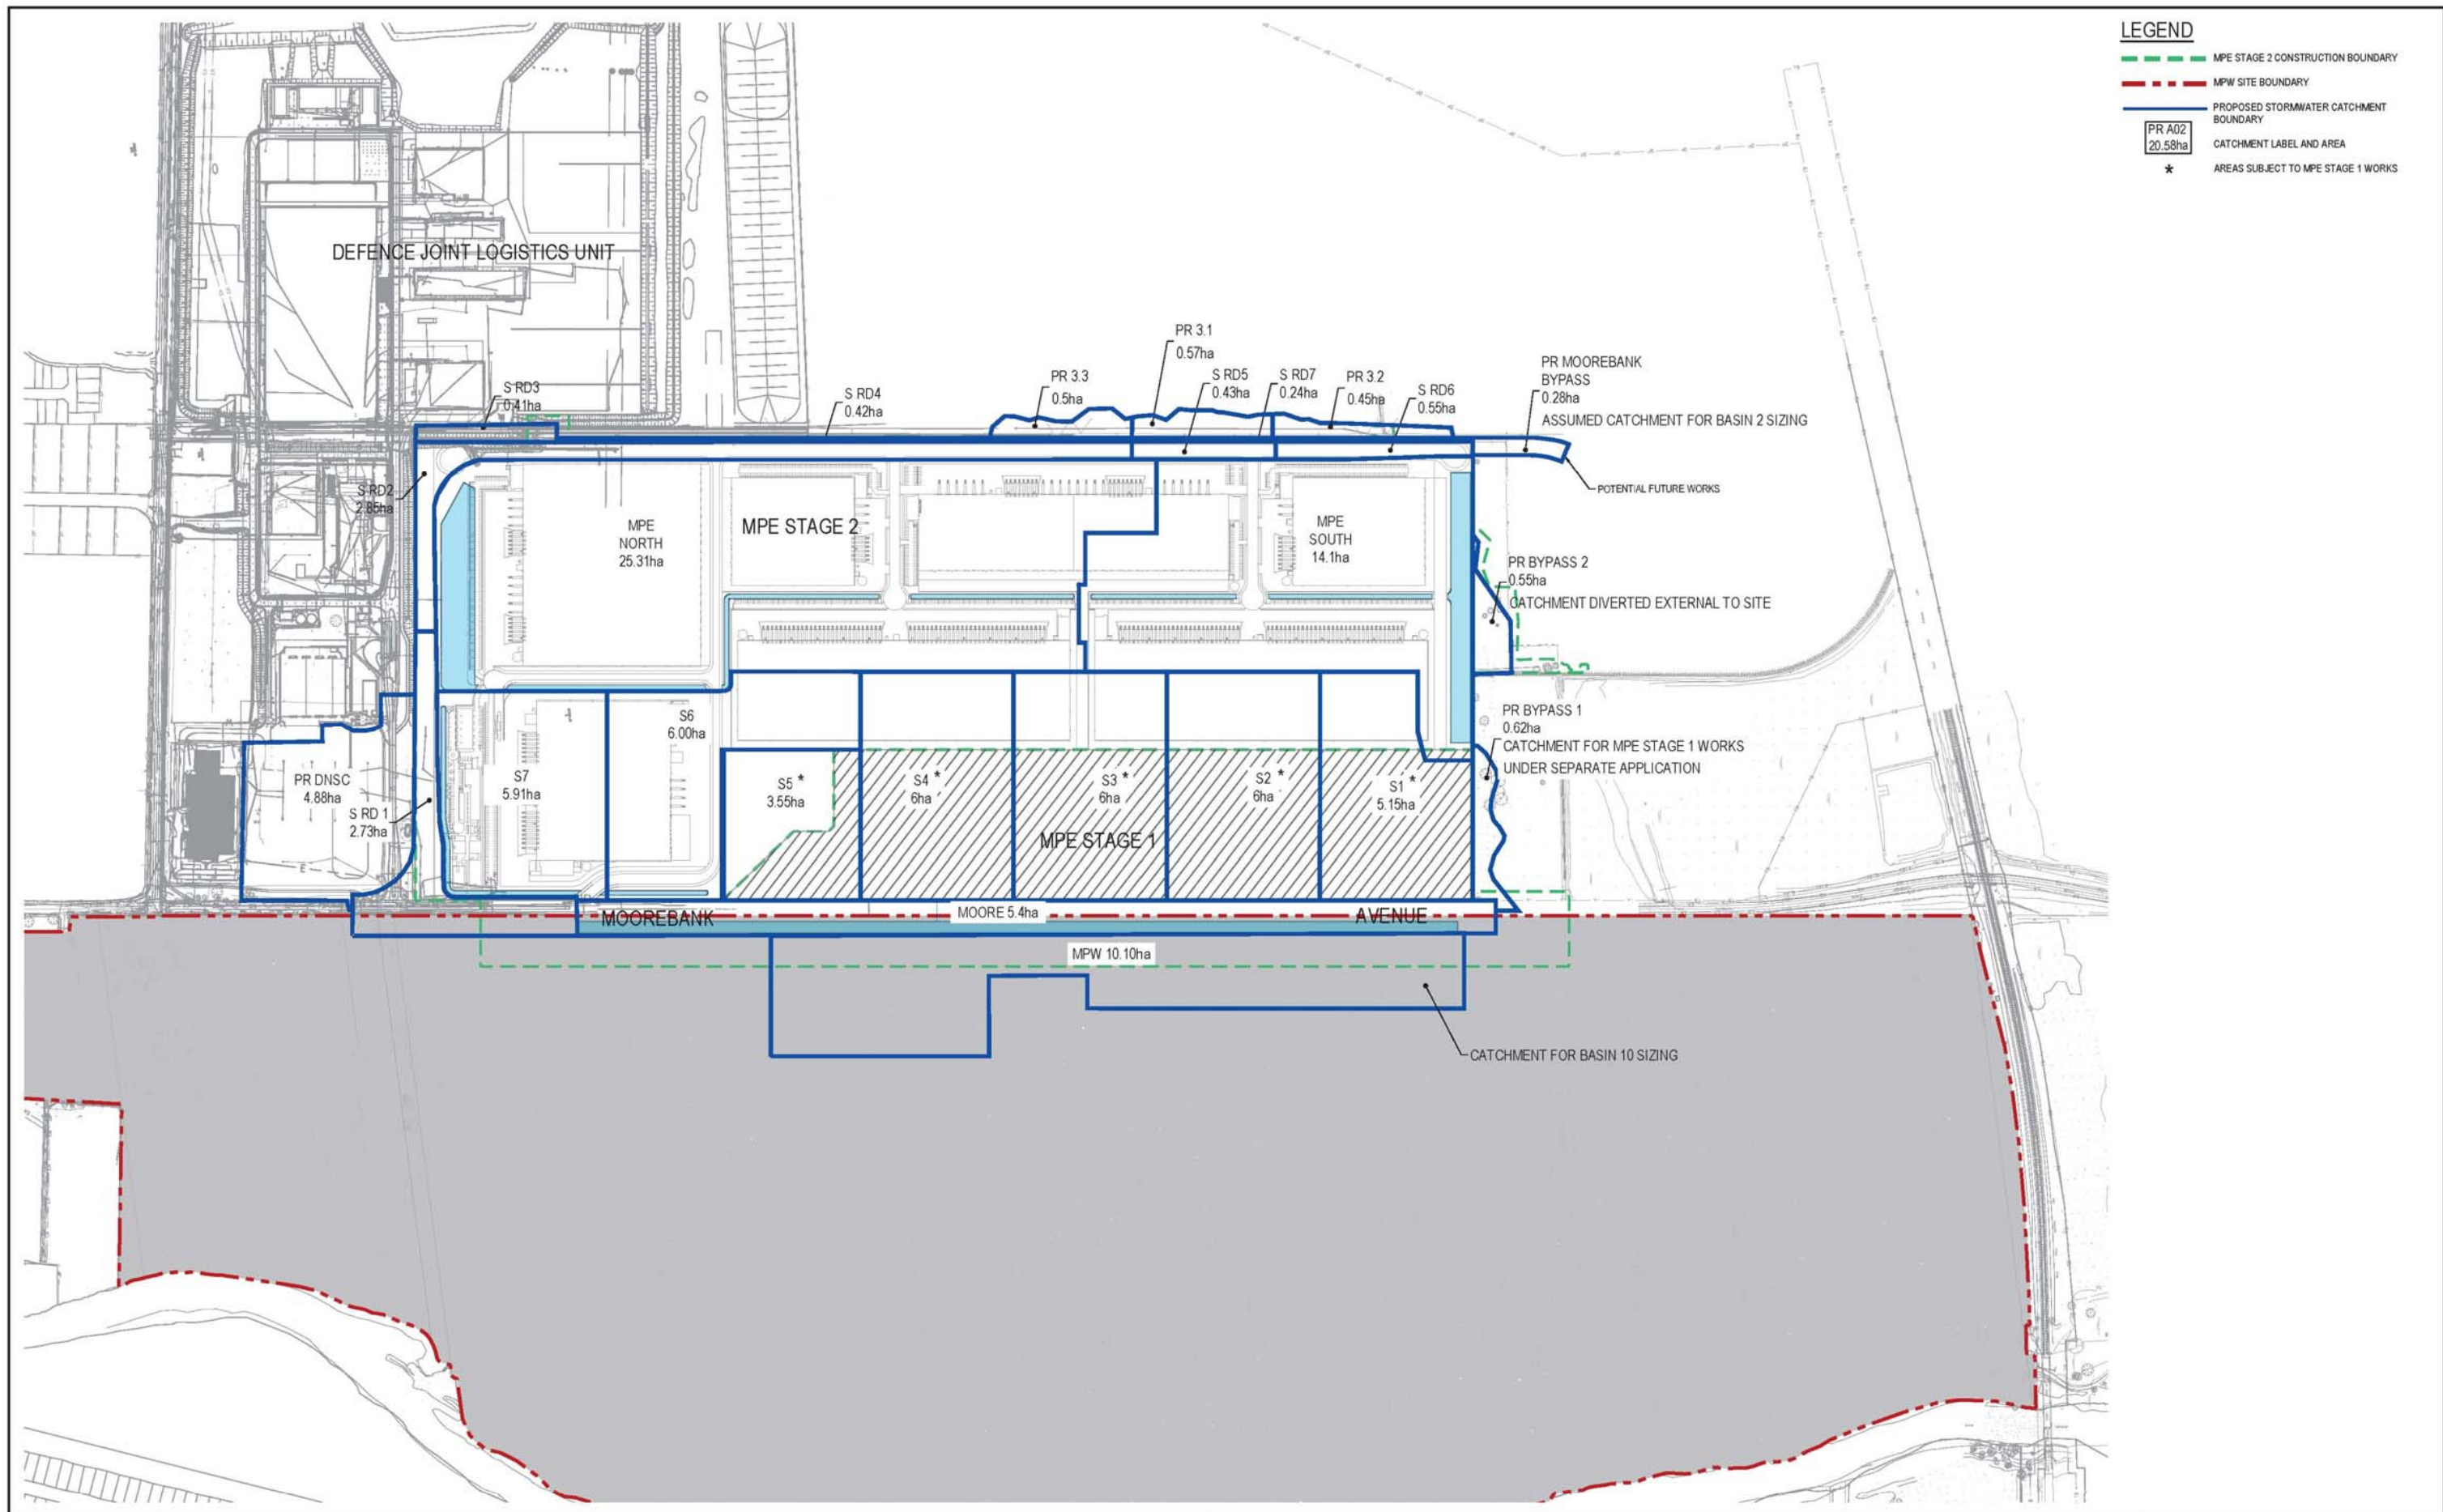

Issue	Description	Date
03	ISSUE FOR SSD APPLICATION INCORPORATING CLIENT COMMENTS	28/10/2016
02	ISSUE FOR SSD APPLICATION	19/10/2016
01	DRAFT ISSUE FOR SSD APPLICATION	16/09/2016

0 80 160 240 320 400m

1 : 4000



Status		PRELIMINARY ONLY NOT TO BE USED FOR CONSTRUCTION	
Scales	1:4000	Current Issue Signatures	
		Drawn	A ZHAO
Original Size	A1	Designed	A ZLOTUKHINA
Height Datum	AHD	Checked	A ZLOTUKHINA
Grid	MGA	Approved	M KEFFORD
Filename: SSS2-ARC-CV-DWG-0432-ProposedCatchmentPlan.dwg			

Project	MOOREBANK PRECINCT EAST (MPE) STAGE 2
Title	PROPOSED CATCHMENT PLAN

**ARCADIS**

Arcadis Australia Pacific Pty Limited  
Level 5, 141 Walker St  
NORTH SYDNEY NSW 2060  
ABN 76 104 485 289

Tel No: +61 2 8907 9000  
Fax No: +61 2 8907 9001  
arcadis.com

Project No. AA009335

Drawing No. SSS2-ARC-CV-DWG-0432- Issue 03