


POST APPROVALS

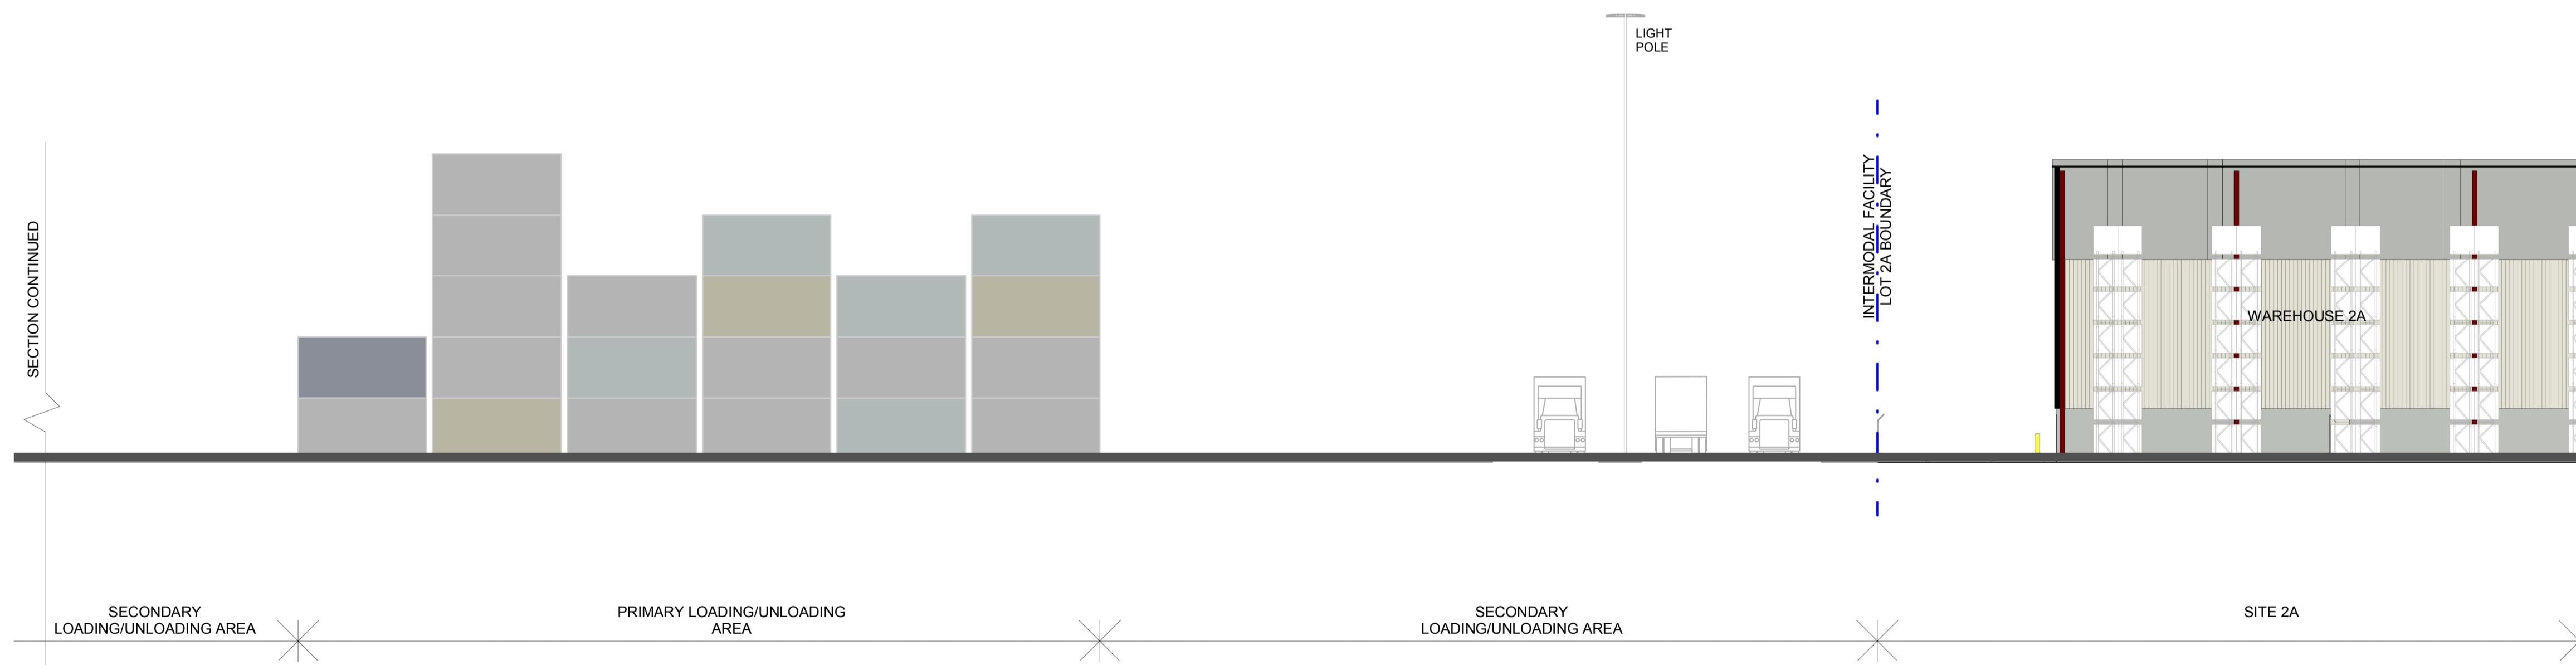

1 ROAD SECTION 03 - MOOREBANK AVE TO TERMINAL
0131 1 : 200

<p>-This drawing and design is subject to Reid Campbell (NSW) Pty Ltd copyright and may not be reproduced without prior written consent. Contractor to verify all dimensions on site before commencing work. Report all discrepancies to project manager prior to construction. -Figured dimensions to be taken in preference to scaled drawings. All work is to conform to relevant Australian Standards and other Codes as applicable, together with other Authorities' requirements and regulations.</p> <p>NSW Registered Architect Mark David Roach, 10332 NSW Registered Architect James Webb, 10187</p>	<table border="1"> <thead> <tr> <th>Issue</th> <th>Description</th> <th>Date</th> <th>Ver</th> </tr> </thead> <tbody> <tr> <td>A</td> <td>FOR REVIEW</td> <td>05/09/2019</td> <td></td> </tr> <tr> <td>B</td> <td>FOR REVIEW</td> <td>23/09/2019</td> <td></td> </tr> <tr> <td>C</td> <td>ISSUE FOR INFORMATION</td> <td>25/10/2019</td> <td></td> </tr> <tr> <td>D</td> <td>ISSUE FOR INFORMATION</td> <td>12/11/2019</td> <td></td> </tr> </tbody> </table>	Issue	Description	Date	Ver	A	FOR REVIEW	05/09/2019		B	FOR REVIEW	23/09/2019		C	ISSUE FOR INFORMATION	25/10/2019		D	ISSUE FOR INFORMATION	12/11/2019		<p>Norm</p> <p>N/A</p>	<p>Notes</p> <p>ALL DIMENSIONS ARE APPROXIMATE AND ARE TO BE VERIFIED BY A REGISTERED LAND SURVEYOR.</p>	<p>Project</p> <p>MOOREBANK PRECINCT WEST STAGE 2</p> <p>Project Address</p> <p>MOOREBANK AVENUE, MOOREBANK, NSW</p>	<p>Owner / Developer</p> <p>SIMTA SYDNEY INTERMODAL TERMINAL ALLIANCE</p>	<p>Project Manager</p> <p>TACTICAL GROUP</p>	<p>Architect</p> <p>REIDCAMPBELL Architecture, Interiors, Planning ACN 022 933 801 ABN 28 317 656 875 Level 15, 124 Walker Street North Sydney NSW 2060 Australia Tel: 61 02 9954 5011 Email: sydney@reidcampbell.com Fax: 61 02 9954 4946 Web: www.reidcampbell.com</p>	<p>Drawing Title</p> <p>POST APPROVALS - ROAD SECTION 02</p>	<table border="1"> <thead> <tr> <th>Drawn</th> <th>Checked</th> <th>Print Date</th> <th>Scale @ A1</th> </tr> </thead> <tbody> <tr> <td>SS</td> <td>MF</td> <td>12/11/2019 4:19:09 PM</td> <td>1 : 200</td> </tr> <tr> <td colspan="3">Project Number</td> <td>Issue</td> </tr> <tr> <td colspan="3">115123</td> <td>D</td> </tr> <tr> <td colspan="4">Drawing Number</td> </tr> <tr> <td colspan="4">PIWW-RCG-AR-DWG-0131</td> </tr> </tbody> </table>	Drawn	Checked	Print Date	Scale @ A1	SS	MF	12/11/2019 4:19:09 PM	1 : 200	Project Number			Issue	115123			D	Drawing Number				PIWW-RCG-AR-DWG-0131			
	Issue	Description	Date	Ver	
	A	FOR REVIEW	05/09/2019	
	B	FOR REVIEW	23/09/2019	
C	ISSUE FOR INFORMATION	25/10/2019	
D	ISSUE FOR INFORMATION	12/11/2019	
Drawn	Checked	Print Date	Scale @ A1	
SS	MF	12/11/2019 4:19:09 PM	1 : 200	
Project Number			Issue	
115123			D	
Drawing Number	
PIWW-RCG-AR-DWG-0131	