


03	ISSUE FOR SSD APPLICATION INCORPORATING CLIENT COMMENTS	28/10/2016
02	ISSUE FOR SSD APPLICATION	19/10/2016
01	DRAFT ISSUE FOR SSD APPLICATION	16/09/2016
Issue	Description	Date

Status	PRELIMINARY ONLY			
	NOT TO BE USED FOR CONSTRUCTION			

Project	MOOREBANK PRECINCT EAST (M/PE) STAGE 2
Title	CIVIL AND STORMWATER PLAN SHEET 3



ARCADIS

Arcadis Australia Pacific Pty Limited
arcadis.com

Drawing No.


SSS2 - ARC-CV-DWG- 0203 - 03

Project No.


AA009335

Issue

03

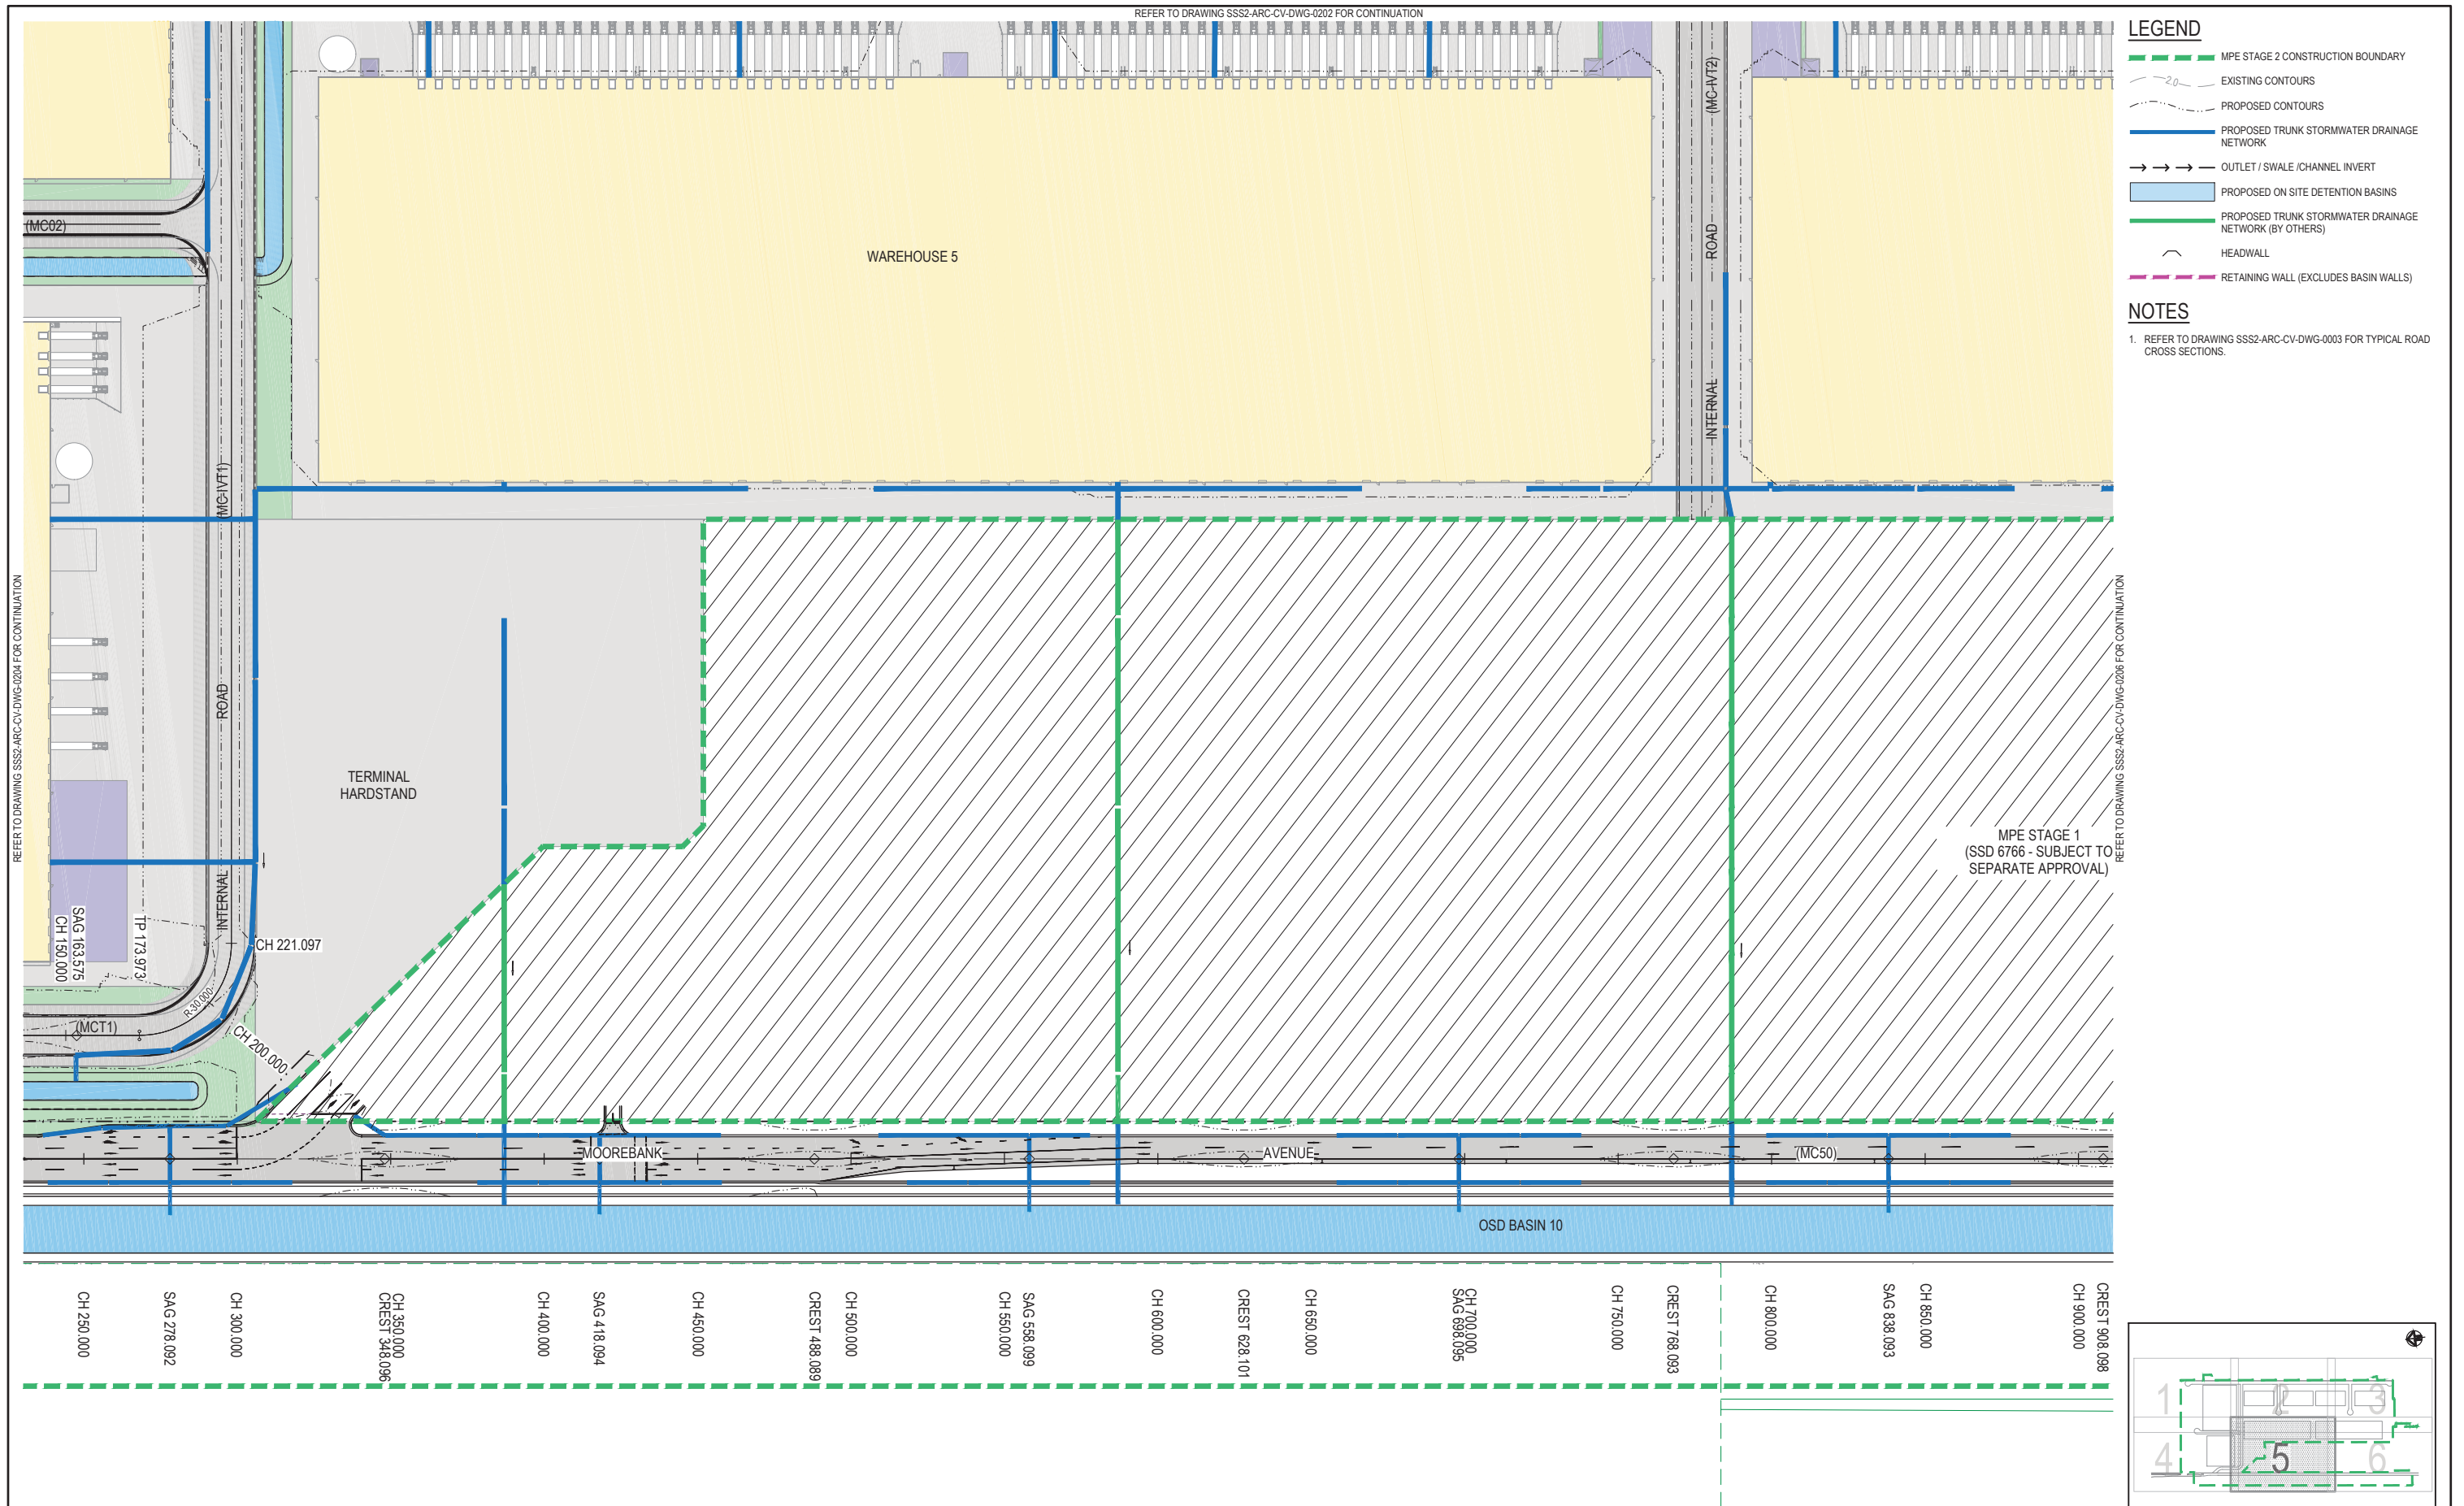

Issue	Description	Date
03	ISSUE FOR SSD APPLICATION INCORPORATING CLIENT COMMENTS	28/10/2016
02	ISSUE FOR SSD APPLICATION	19/10/2016
01	DRAFT ISSUE FOR SSD APPLICATION	16/09/2016

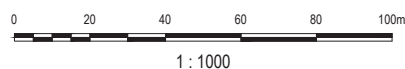

Status	PRELIMINARY ONLY NOT TO BE USED FOR CONSTRUCTION	
Scales	1 : 1000	Current Issue Signatures
Original Size	A1	Drawn A.ZHAO
Height Datum	AHD	Designed S.MAKIREDDI
Grid	MGA	Checked K.MCAREAVEY
		Approved M.KEFFORD
Filename: SSS2-ARC-CV-DWG-0205-CivilAndStormwaterPlanSheet5.dwg		

Project	MOOREBANK PRECINCT EAST (MPE) STAGE 2
Title	CIVIL AND STORMWATER PLAN SHEET 5

ARCADIS

Arcadis Australia Pacific Pty Limited
Level 5, 141 Walker St
NORTH SYDNEY NSW 2060
ABN 76 104 485 289

Tel No: +61 2 8907 9000
Fax No: +61 2 8907 9001
arcadis.com

Project No.
AA009335

Drawing No.
SSS2-ARC-CV-DWG-0205- 03

Issue