


POST APPROVALS

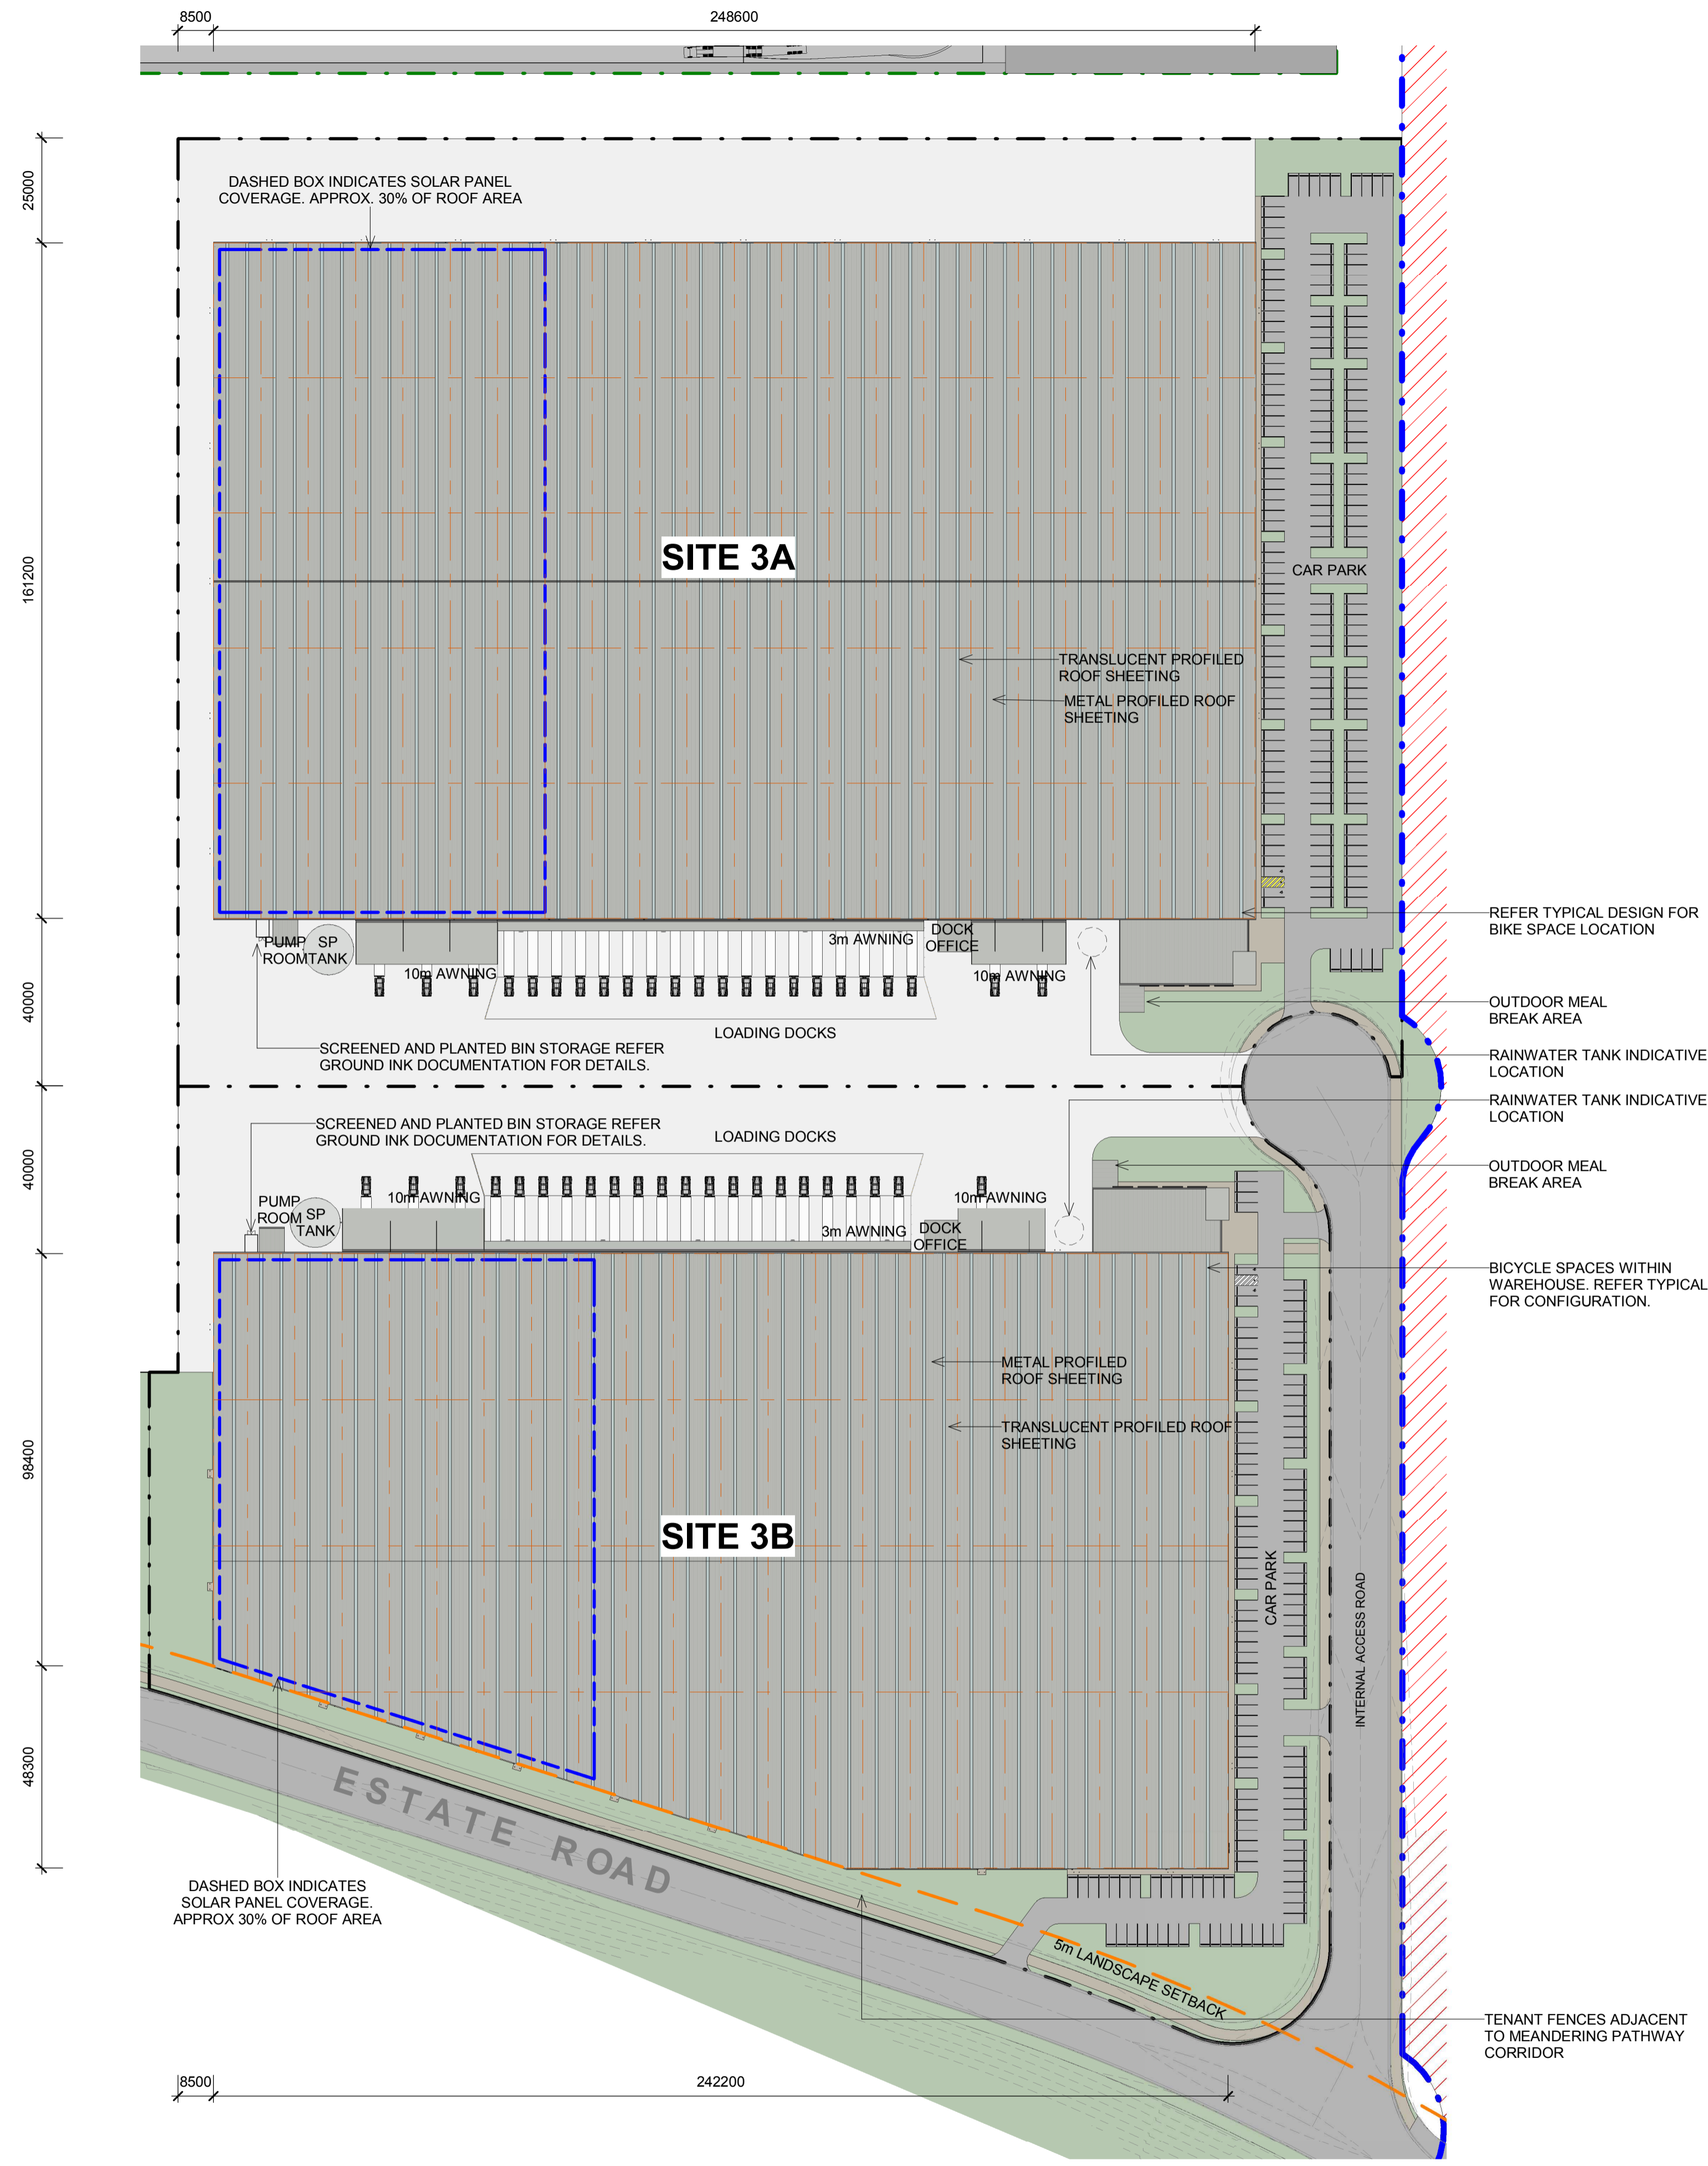

LEGEND:

- - - MPW SITE BOUNDARY
- - - MPW STAGE 2 OPERATIONAL BOUNDARY (SSD 5066)
- - - LOT BOUNDARY
- PART CONDITION B2 SETBACK
- TOP OF BANK
- LIMIT OF 1:100 YEAR FLOOD EXTENT
- ASSET PROTECTION ZONE SETBACK


NOTES:

- ALL LEVELS ARE INDICATIVE & SHOULD BE READ IN CONJUNCTION WITH CIVIL ENG. DWGS FOR FINAL LEVELS OF ALL EARTH WORKS
- ALL SERVICES RELOCATION TO BE CONFIRMED BY ENG.

This drawing and design is subject to Reid Campbell (NSW) Pty Ltd copyright and may not be reproduced without prior written consent. Contractor to verify all dimensions on site before commencing work. Report all discrepancies to project manager prior to construction. Figured dimensions to be taken in preference to scaled drawings. All work is to conform to relevant Australian Standards and other Codes as applicable, together with other Authorities' requirements and regulations.

NSW Registered Architect Mark David Roach, 10332
NSW Registered Architect James Webb, 10187

Issue	Description	Date	Ver
A	FOR REVIEW	05/09/2019	
B	FOR REVIEW	23/09/2019	
C	ISSUE FOR INFORMATION	15/10/2019	
D	ISSUE FOR INFORMATION	25/10/2019	
E	ISSUE FOR INFORMATION	12/11/2019	

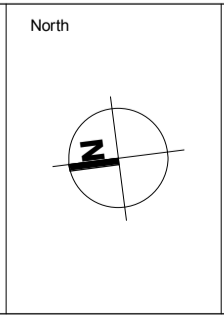

Notes
ALL DIMENSIONS ARE APPROXIMATE AND ARE TO BE VERIFIED BY A REGISTERED LAND SURVEYOR.

Project
MOOREBANK PRECINCT WEST STAGE 2

Project Address
MOOREBANK AVENUE, MOOREBANK, NSW

Owner / Developer

SYDNEY INTERMODAL TERMINAL ALLIANCE

Project Manager

Architect

Architecture, Interiors, Planning
ACN 022 933 801 ABN 28 317 656 975
Level 15, 124 Walker Street
North Sydney NSW 2060 Australia
Tel: 61 02 9954 5011 Email: sydney@reidcampbell.com
Fax: 61 02 9954 4946 Web: www.reidcampbell.com

Drawing Title
POST APPROVALS - 3A/B LOT PLAN

Drawn	Checked	Print Date	Scale
SS AM GD		12/11/2019 4:18:58 PM	As indicated
Project Number		Issue	
115123		E	
Drawing Number	PIWW-RCG-AR-DWG-0113		